
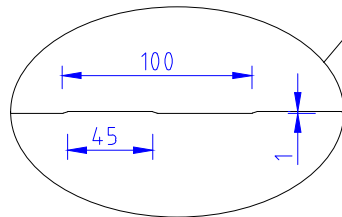
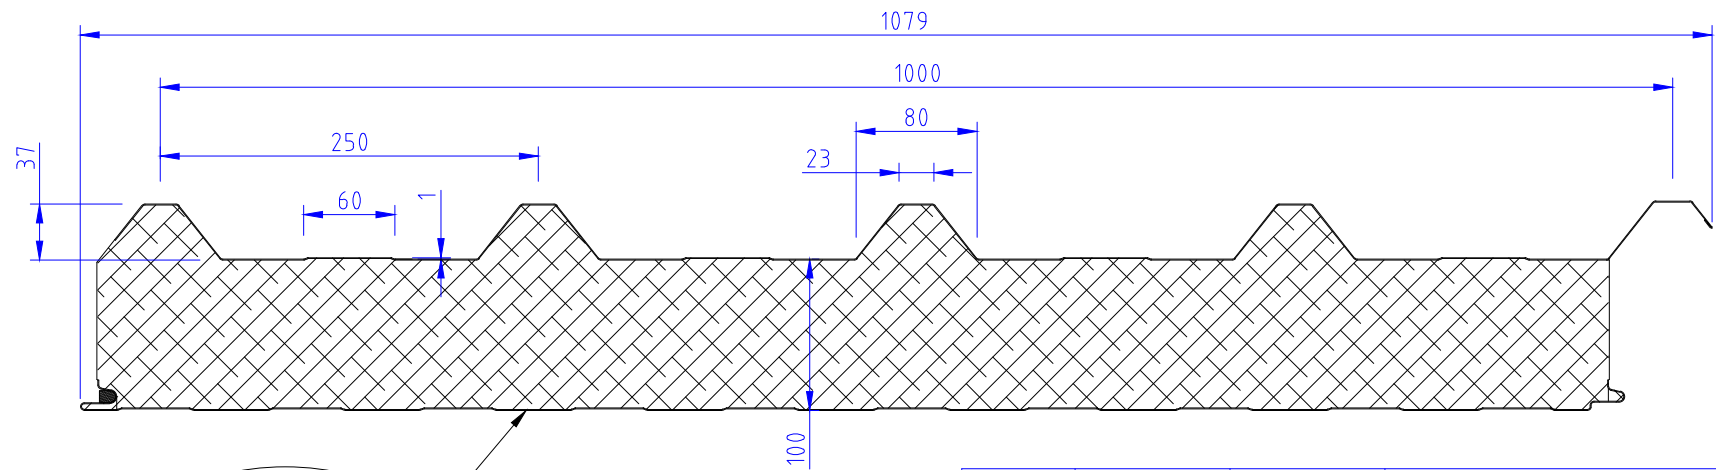


Detail  
1/2.5

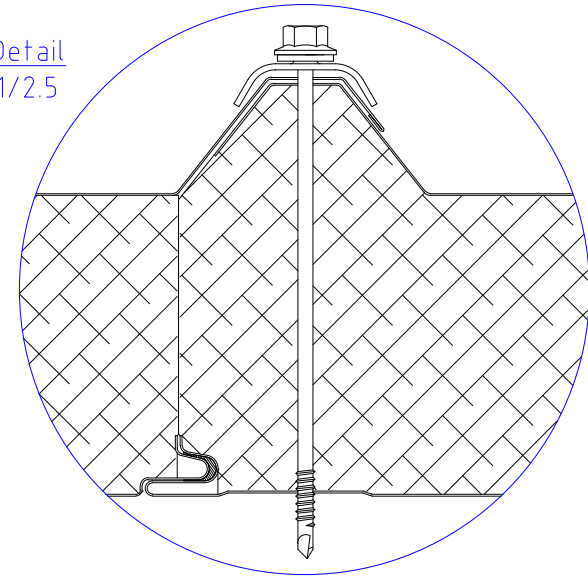

|                                  |               |            |                                     |                         |
|----------------------------------|---------------|------------|-------------------------------------|-------------------------|
| Scale<br>1:5                     | Formaat<br>A4 |            | <b>JORISIDE</b><br>THE STEEL FUTURE |                         |
| Design : JD                      |               | Appr. : JF |                                     |                         |
| Update : 19.08.2019              |               | Rev.       | JORIS IDE nv                        | T : 0032 (0) 51 612 871 |
| JI_VULCASTEEL_ROOF<br>100_37-250 |               | D          | Hille 174                           | F : 0032 (0) 51 612 700 |
|                                  |               |            | 8750 Zwevezele                      | www.jorisode.be         |
|                                  |               |            | Belgium                             | info@jorisode.be        |