
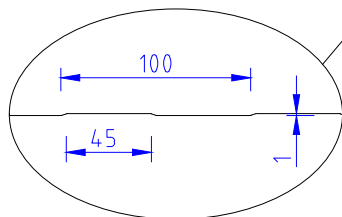
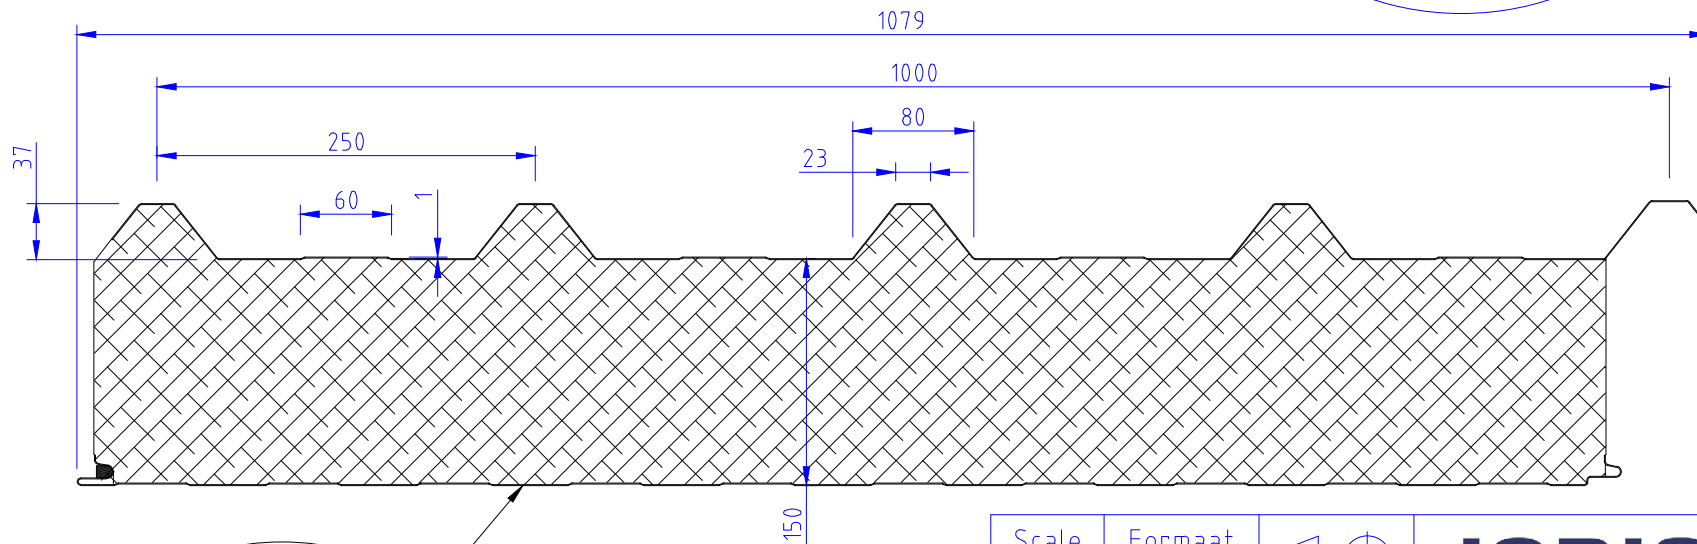


Detail  
1/4

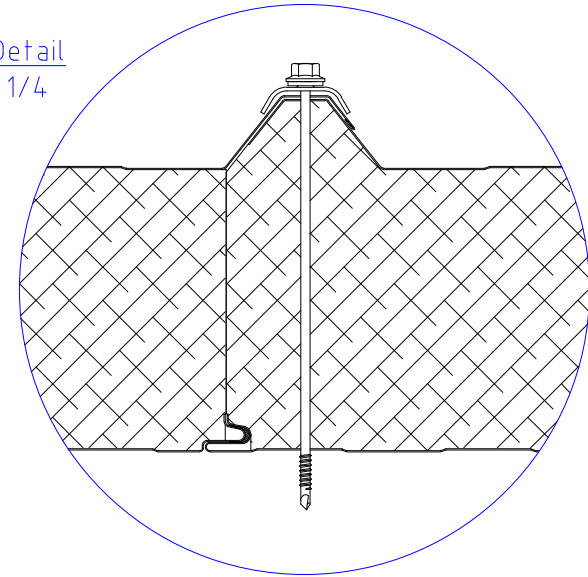

|                                  |               |                |                                     |
|----------------------------------|---------------|----------------|-------------------------------------|
| Scale<br>1:5                     | Formaat<br>A4 |                | <b>JORISIDE</b><br>THE STEEL FUTURE |
| Design : JD                      | Appr. : JF    |                |                                     |
| Update : 19.08.2019              | Rev.          | JORIS IDE nv   | T : 0032 (0) 51 612 871             |
| Jl_VULCASTEEL_ROOF<br>150_37-250 | D             | Hille 174      | F : 0032 (0) 51 612 700             |
|                                  |               | 8750 Zwevezele | www.jorisode.be                     |
|                                  |               | Belgium        | info@jorisode.be                    |