
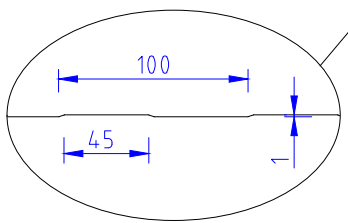
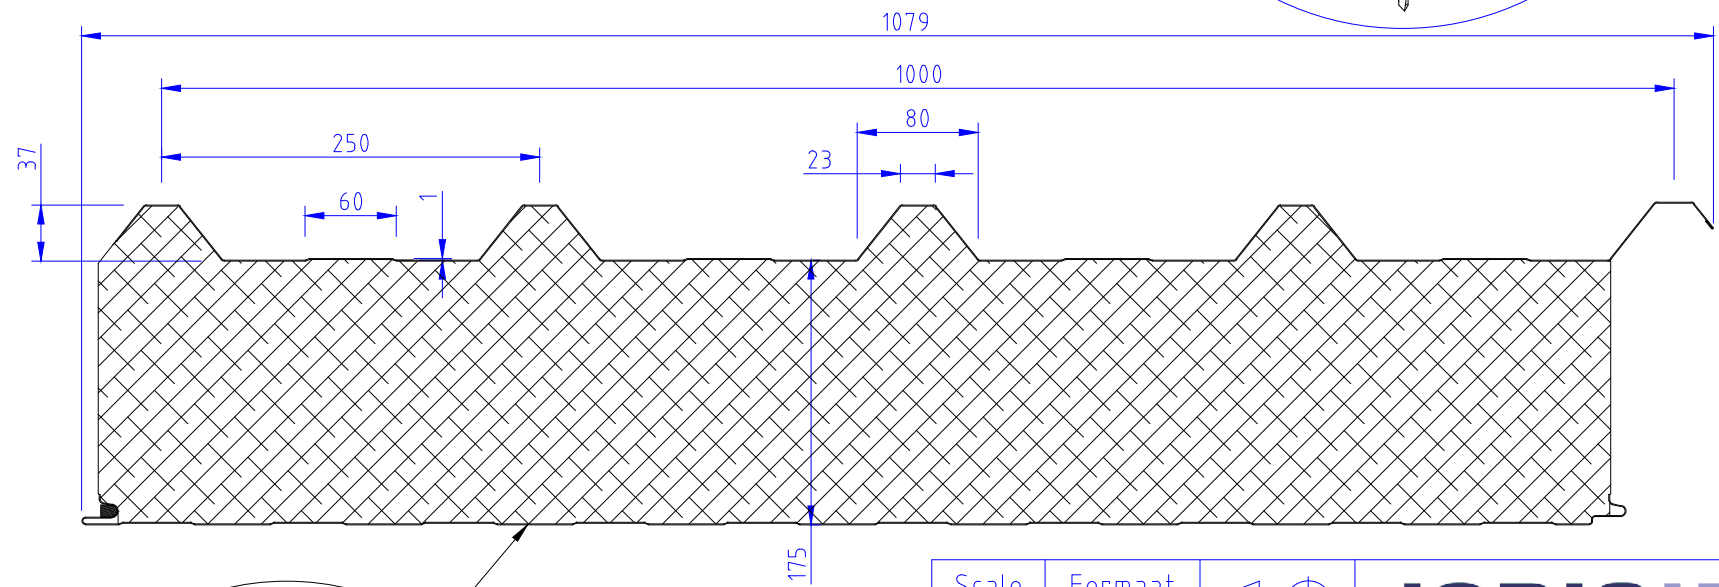


Detail  
1/4

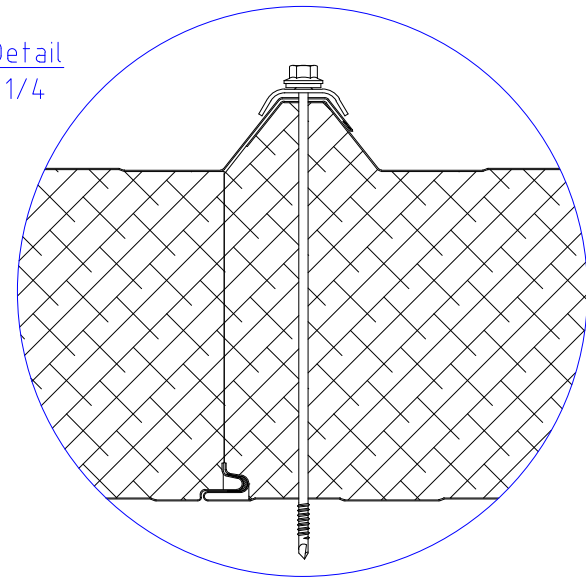

Scale 1:5	Formaat A4	
Design : JD		Appr. : JF
Update : 19.08.2019		Rev.
JI_VULCASTEEL_ROOF 175_37-250		D

**JORISIDE**  
THE STEEL FUTURE

JORIS IDE nv    T : 0032 (0) 51 612 871  
 Hille 174        F : 0032 (0) 51 612 700  
 8750 Zwevezele    www.jorisode.be  
 Belgium            info@jorisode.be