
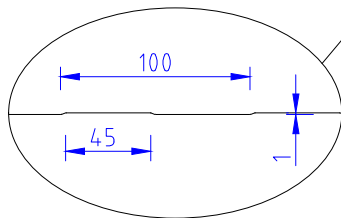
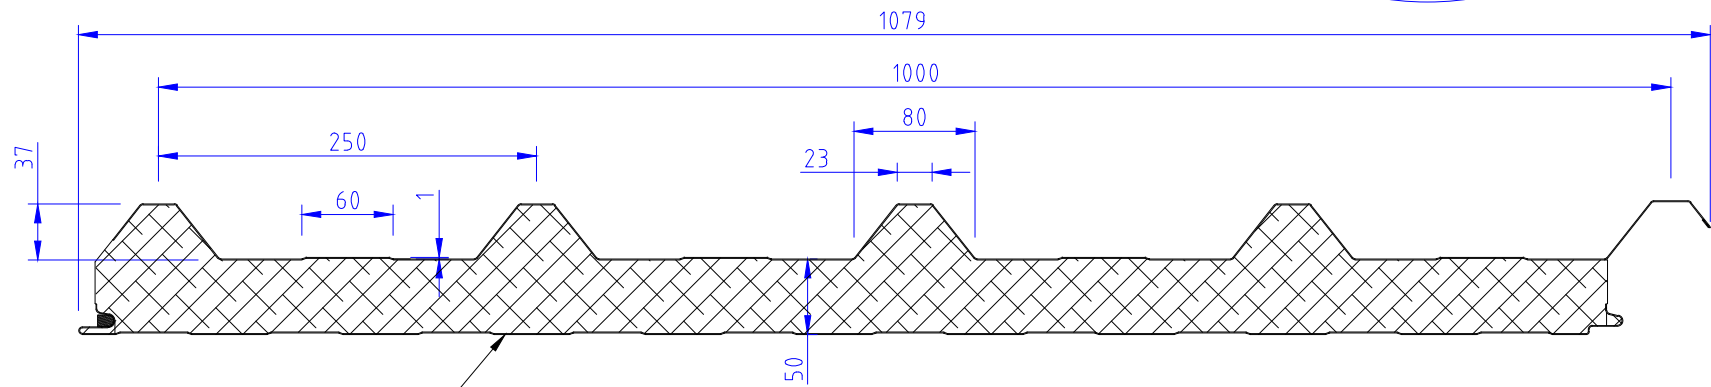



Detail  
1/2.5

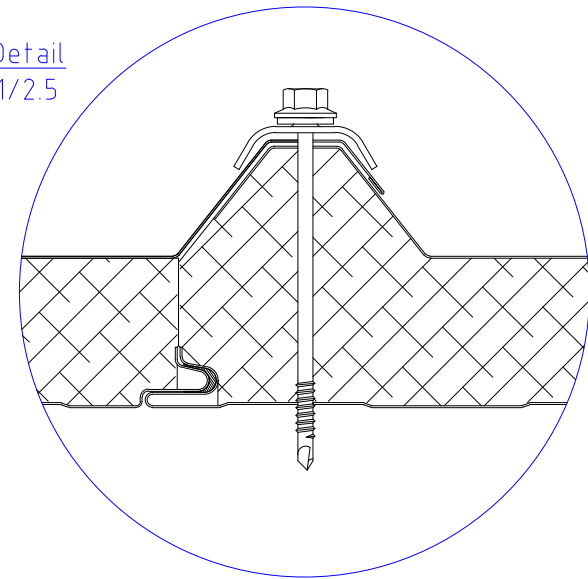

Scale 1:5	Formaat A4		<b>JORISIDE</b> THE STEEL FUTURE
Design : JD		Appr. : JF	
Update : 19.08.2019		Rev. D	JORIS IDE nv T : 0032 (0) 51 612 871
JI_VULCASTEEL_ROOF 50_37-250			Hille 174 F : 0032 (0) 51 612 700 8750 Zwevezele www.jorisode.be Belgium info@jorisode.be